




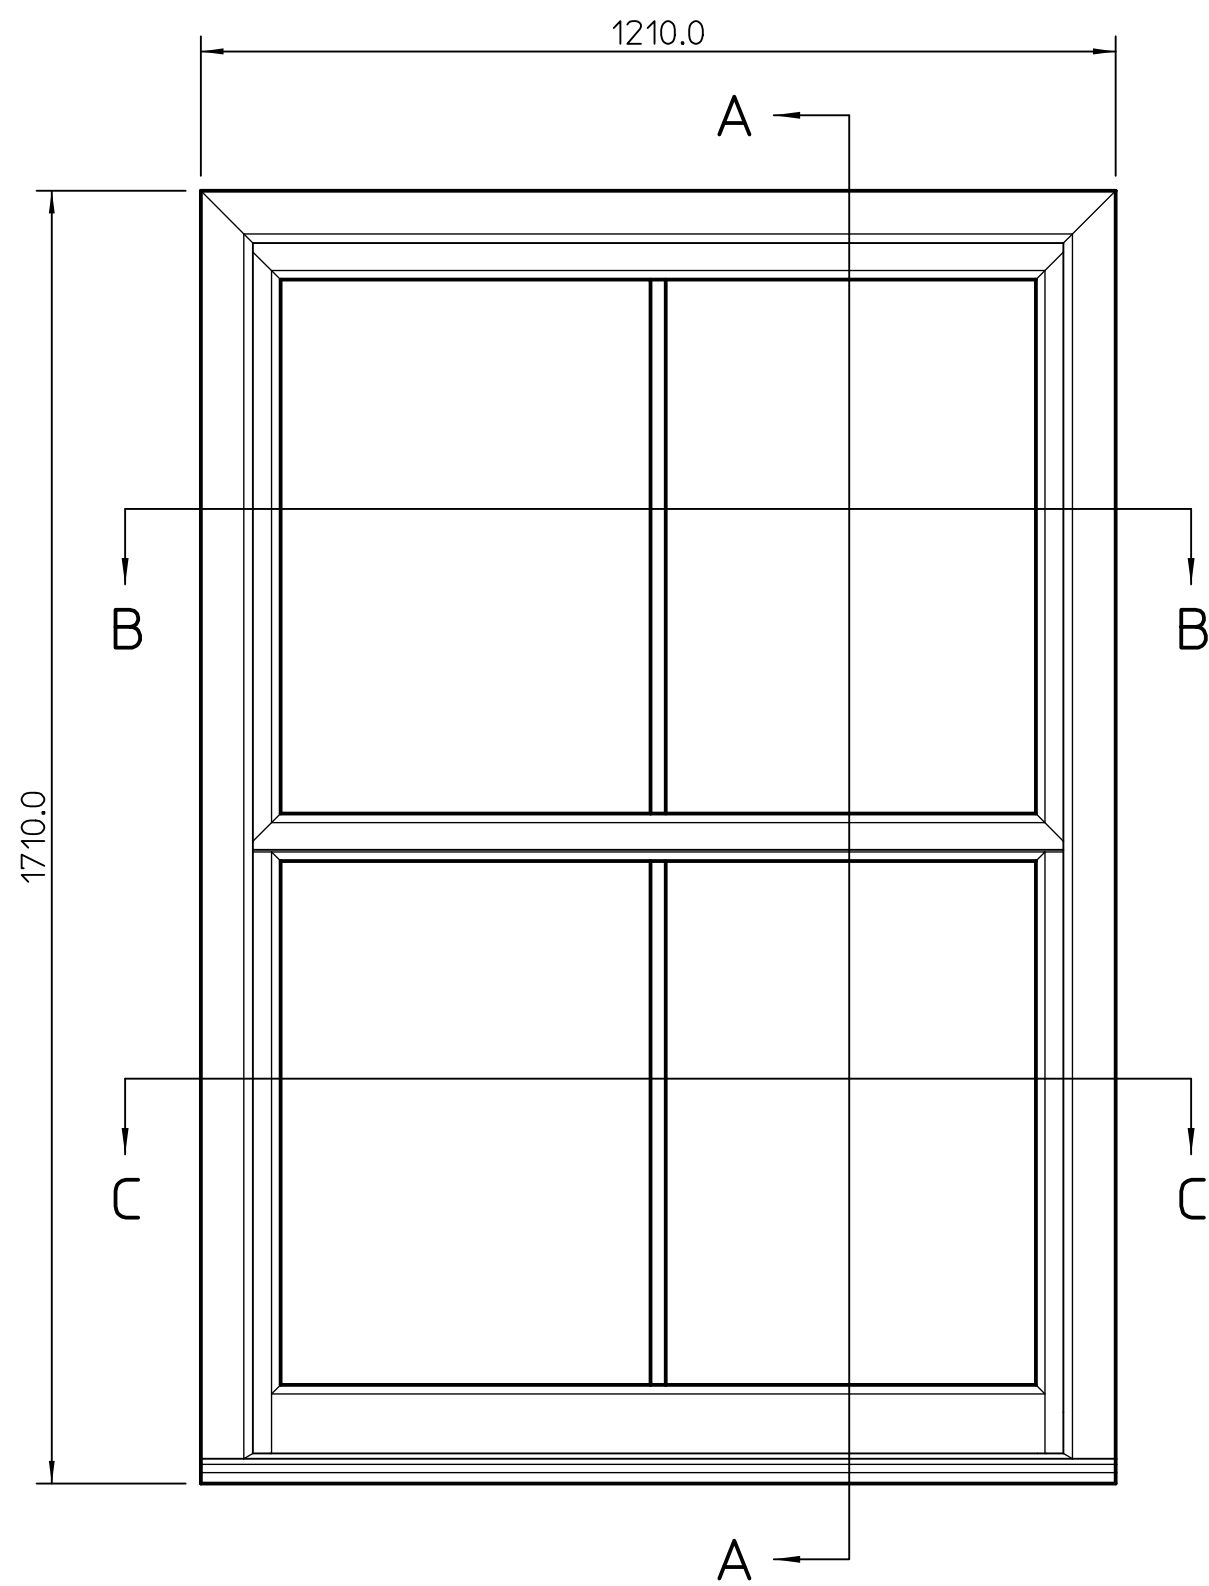


1:10 ELEVATION

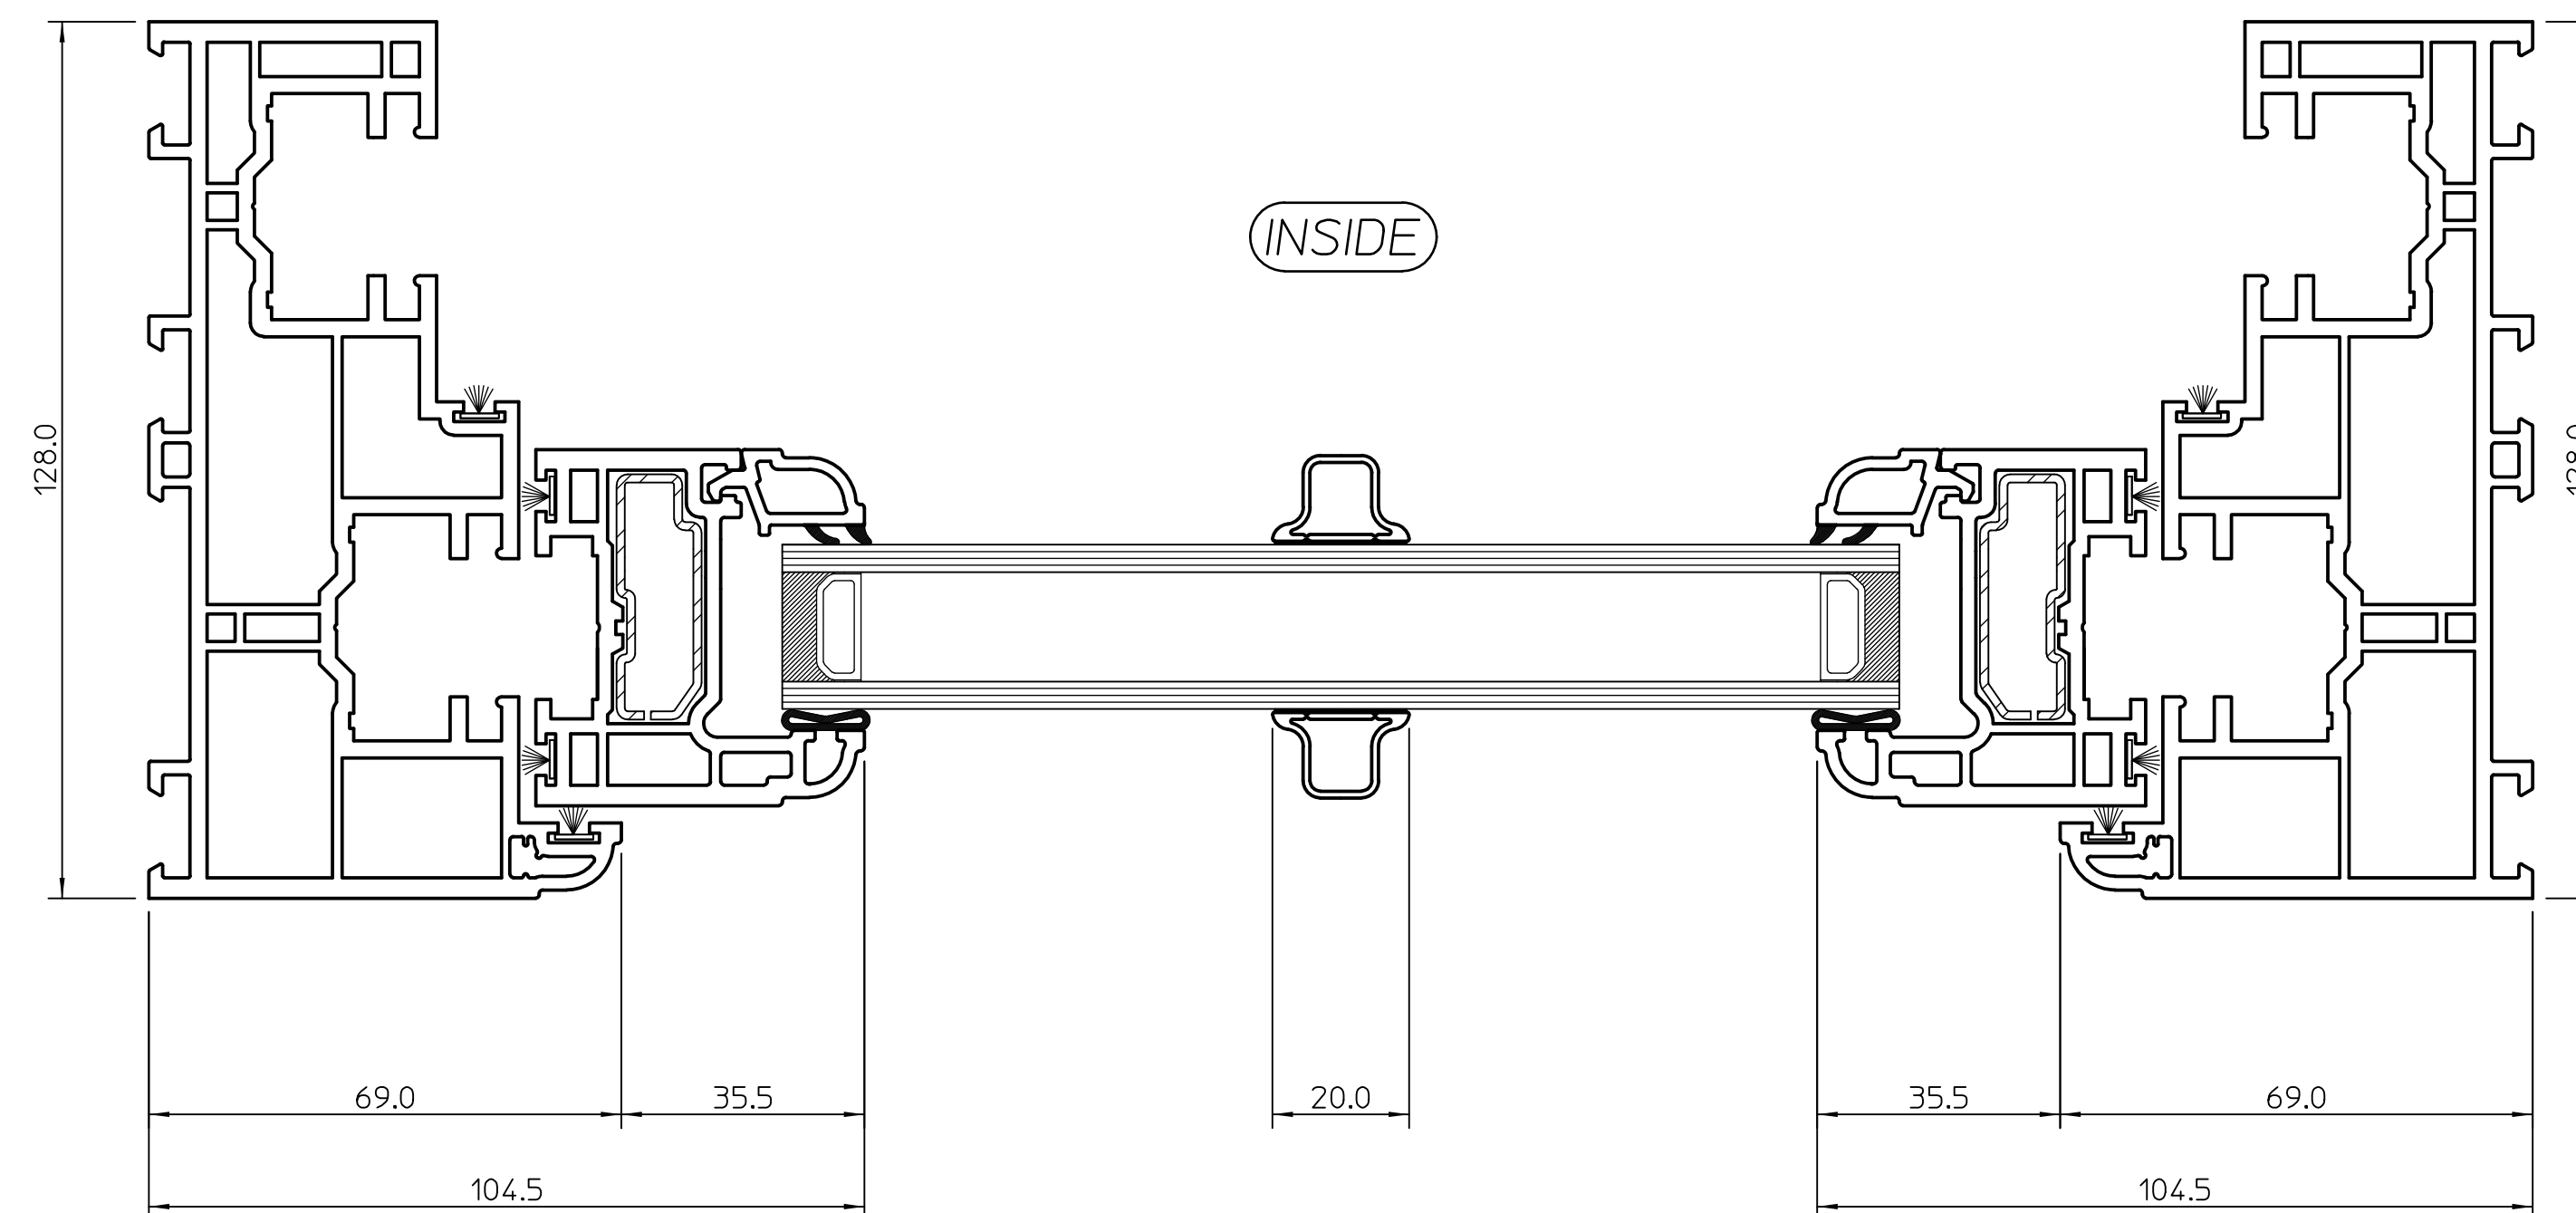

SECTION 'B-B'

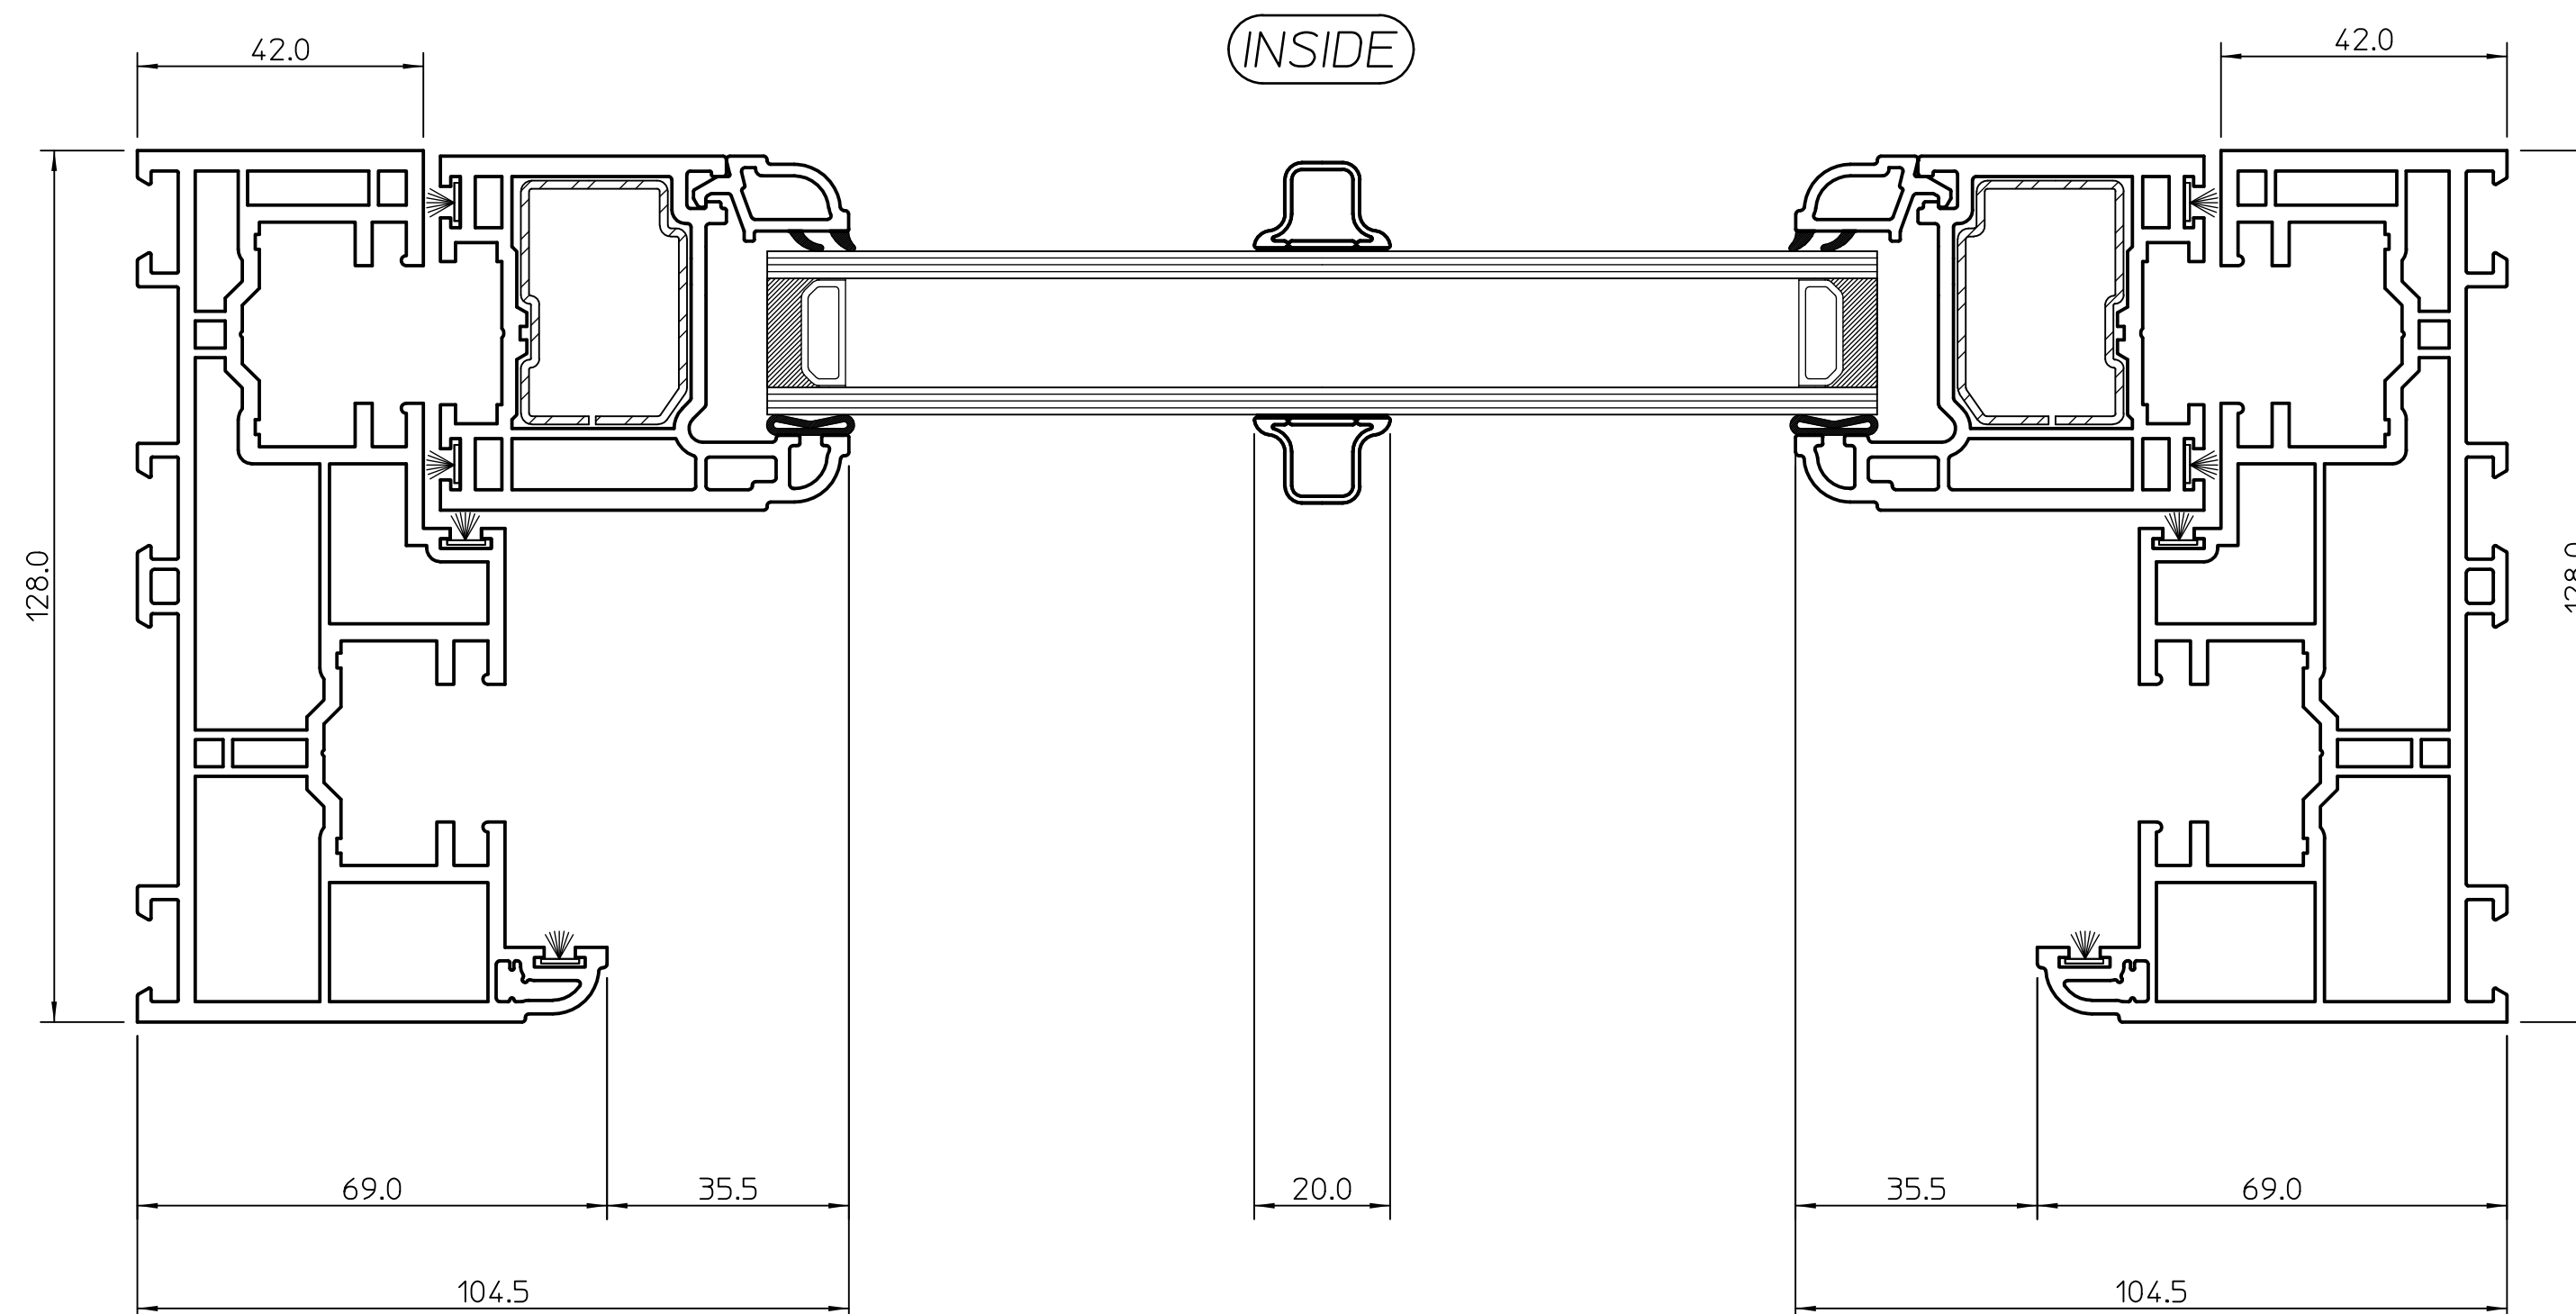

SECTION 'C-C'

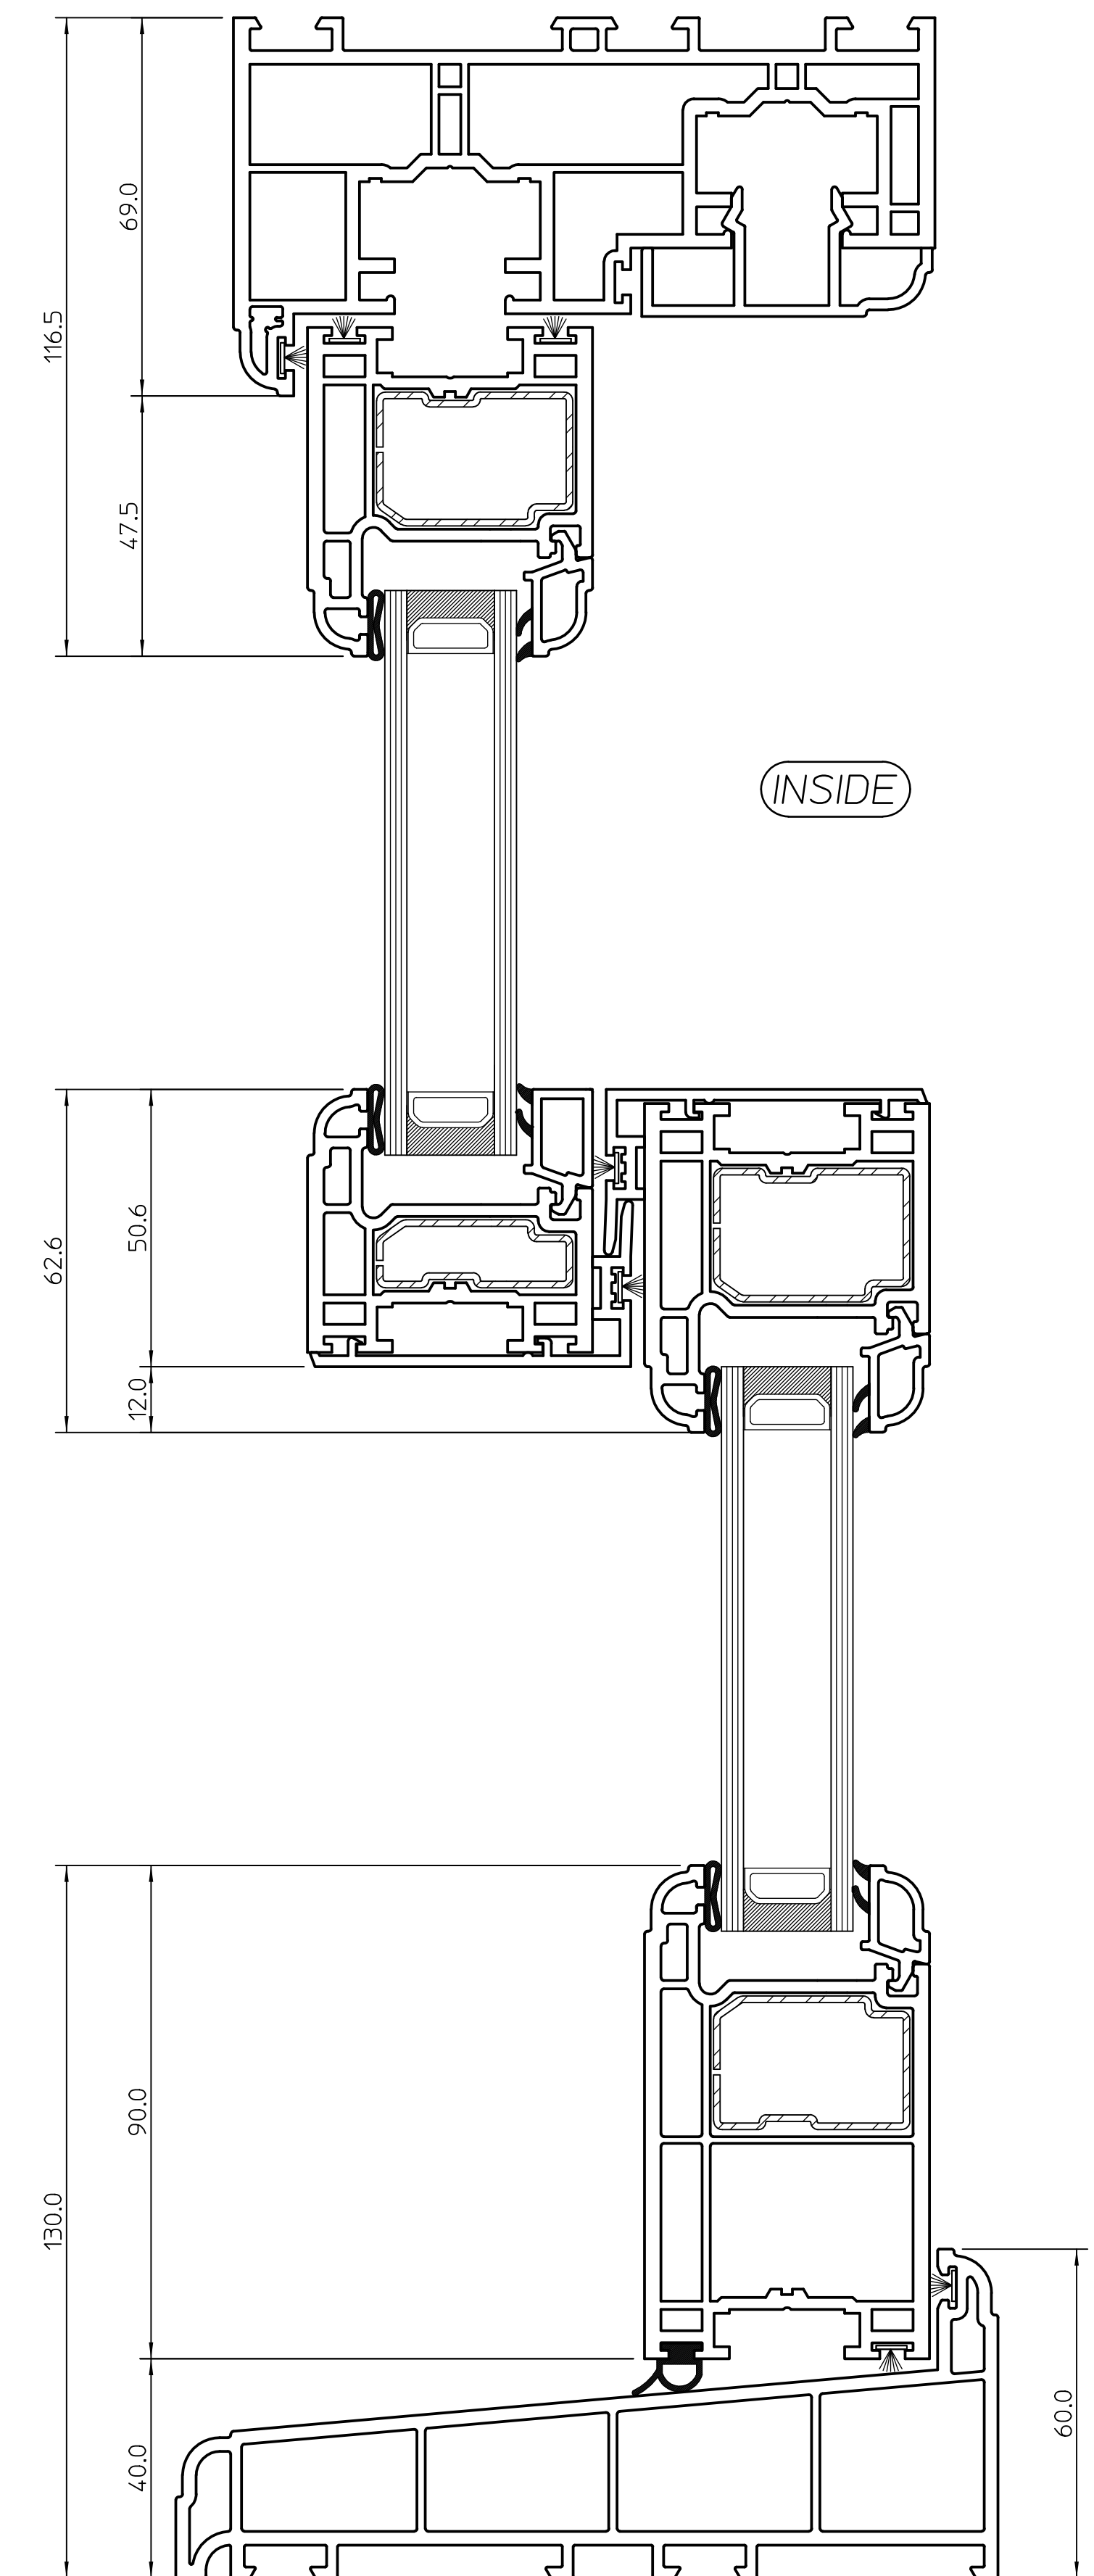

SECTION 'A-A'

Epwin Group					
WINDOW SYSTEMS					
DIVISION					
Stafford Park 6, Telford, Shropshire TF3 3AT					
Tel: 01952 290910 Fax: 01952 290460					
B					7/07/2022 G.G.
Title: QUICKSLIDE LEGACY					
VERTICAL SLIDER ELEVATION					
AND CROSS SECTIONS					
Drawn By:	Date:	Approved	Scale:	at A1	Drawing No:
G.G.	29/06/2022		1:10 & 1:1		7409
					Issue:
					B



T: +44 (0) 116 2289 3343 E: info@facadecreations.co.uk W: www.facadecreations.co.uk

Registered in England, Company Number: 16267073