




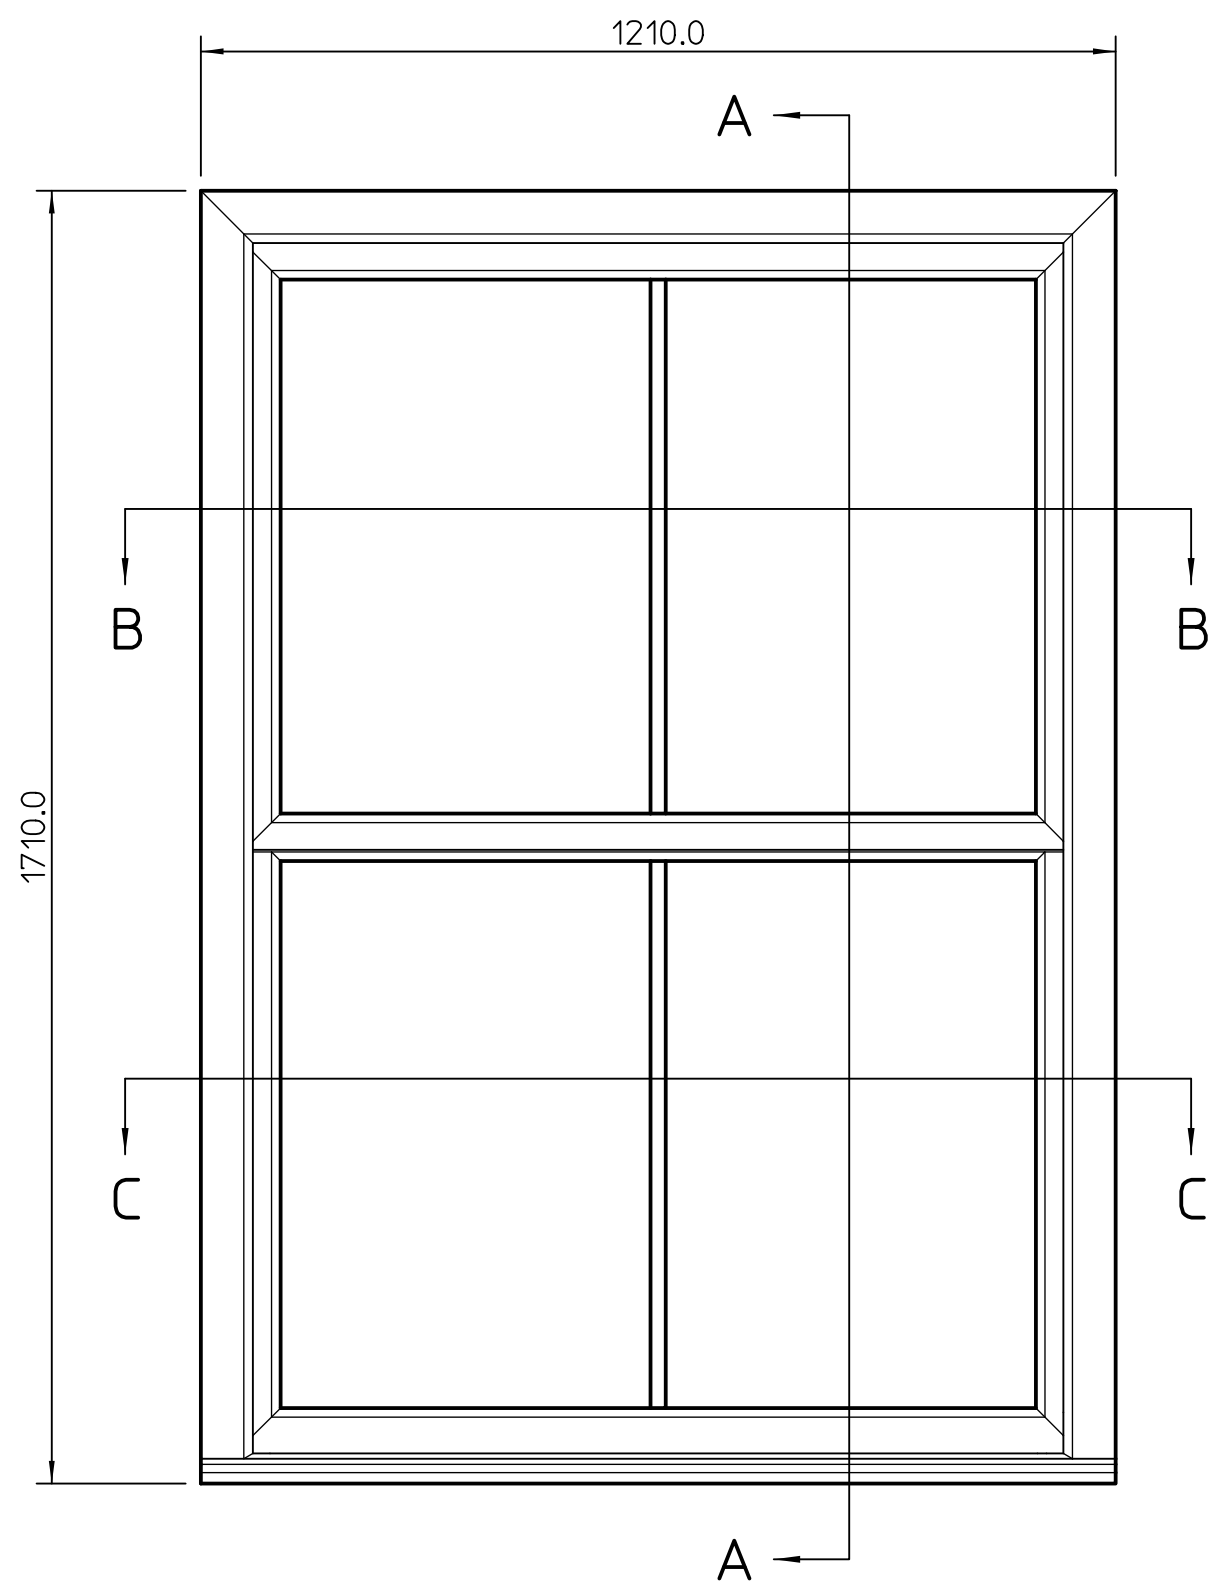




1:10 ELEVATION

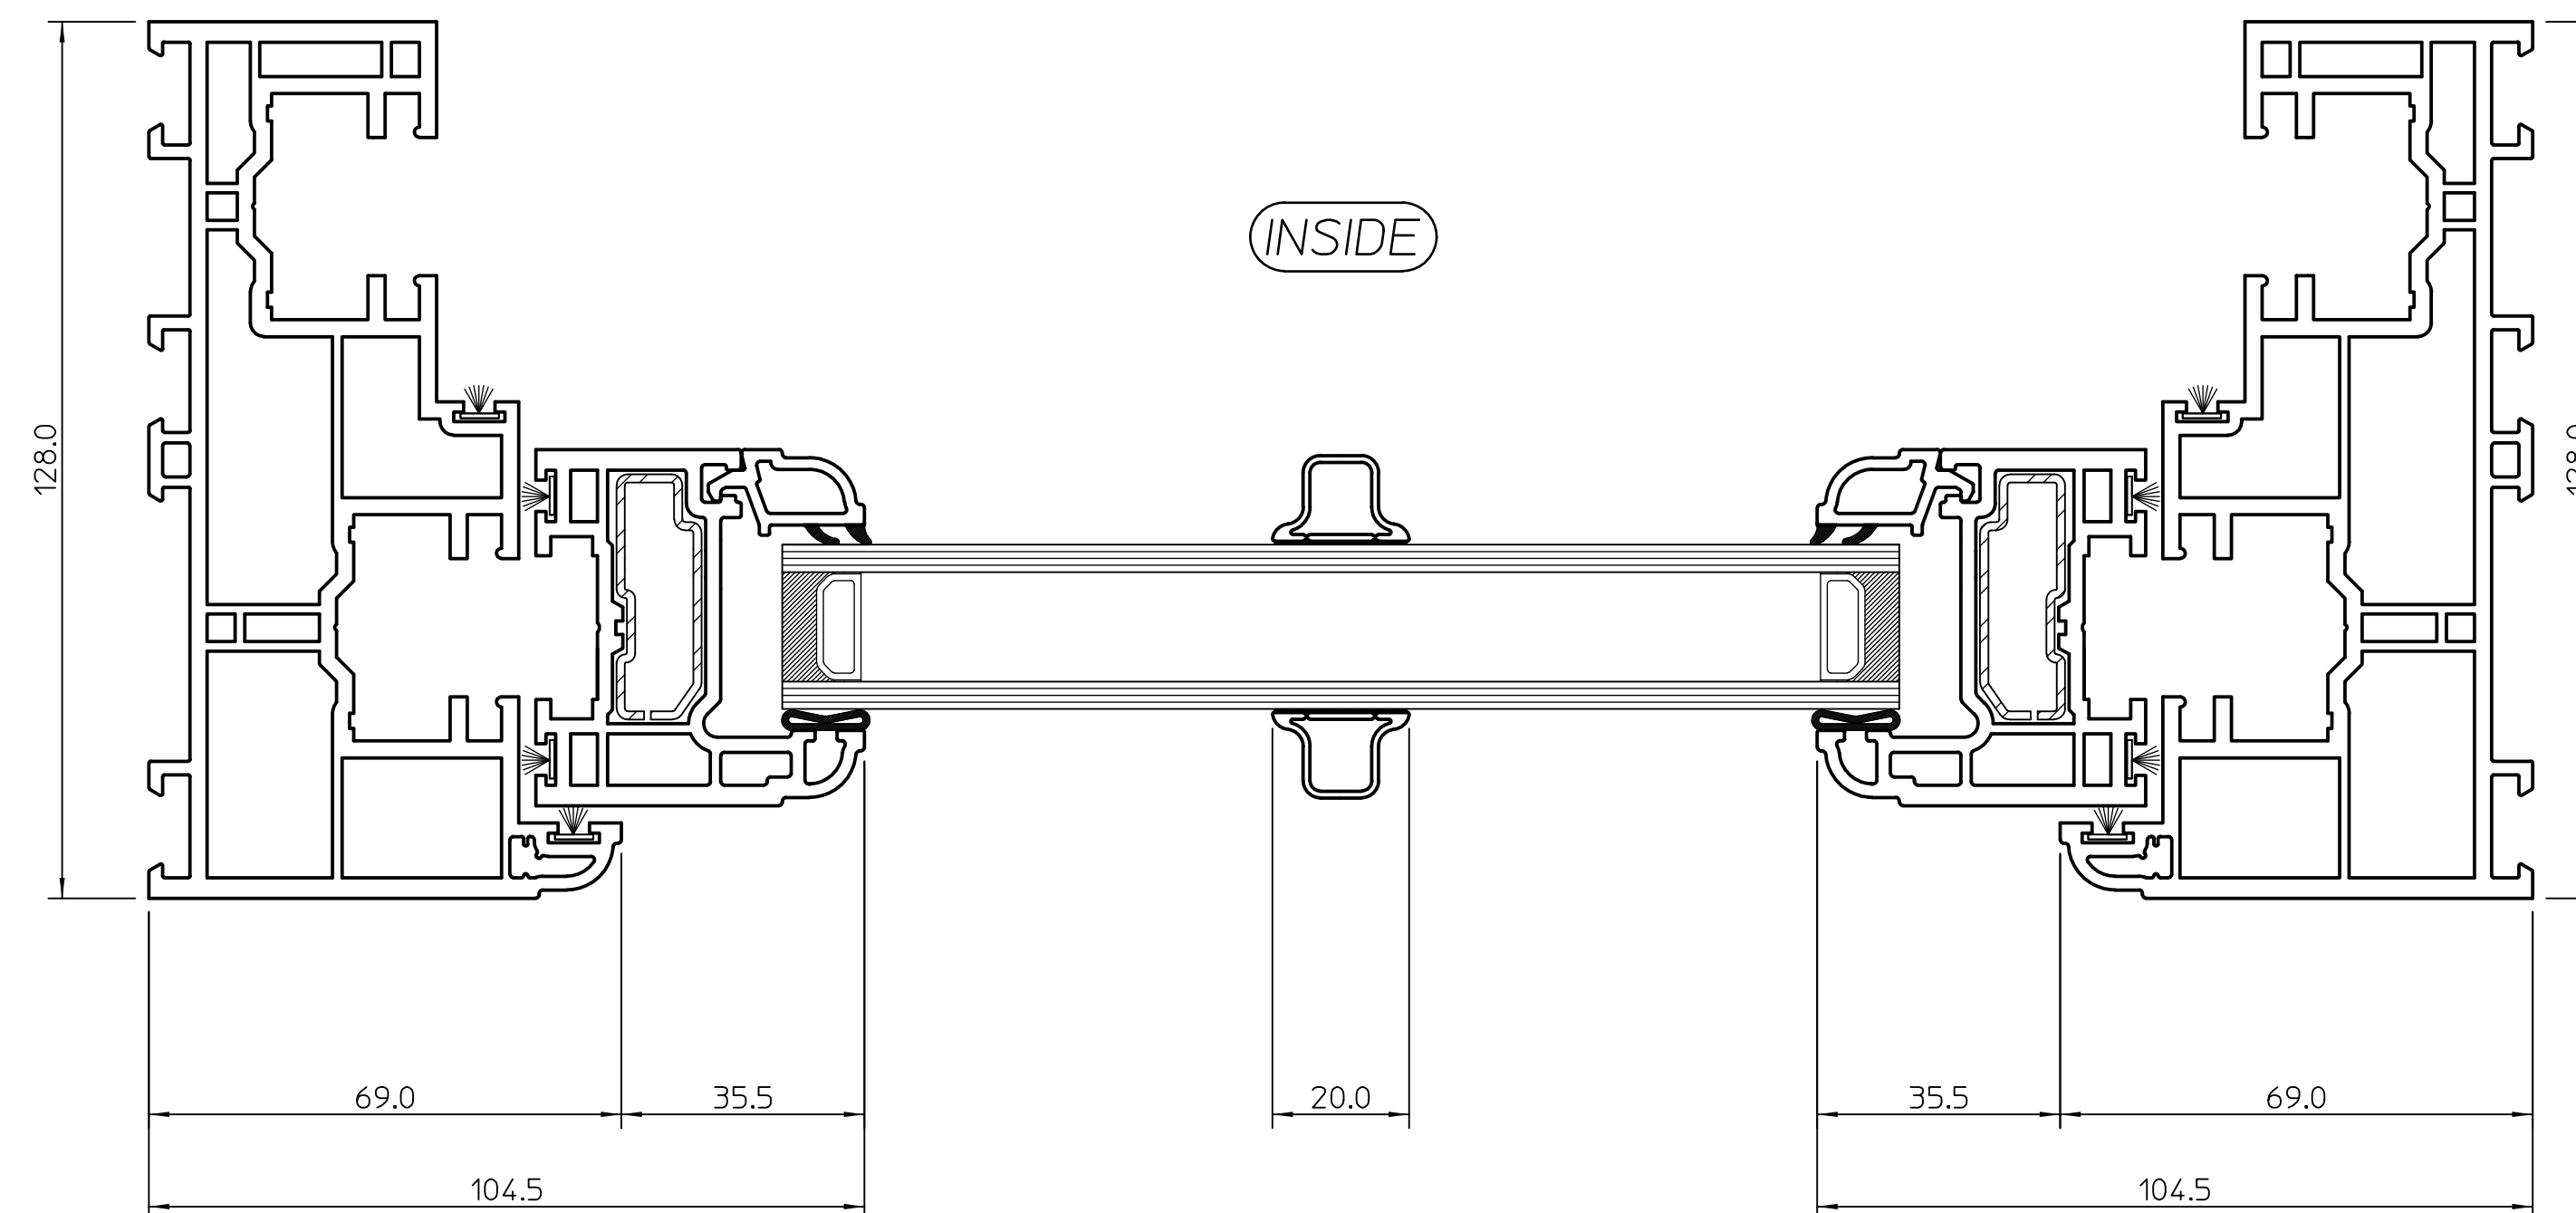

SECTION 'B-B'

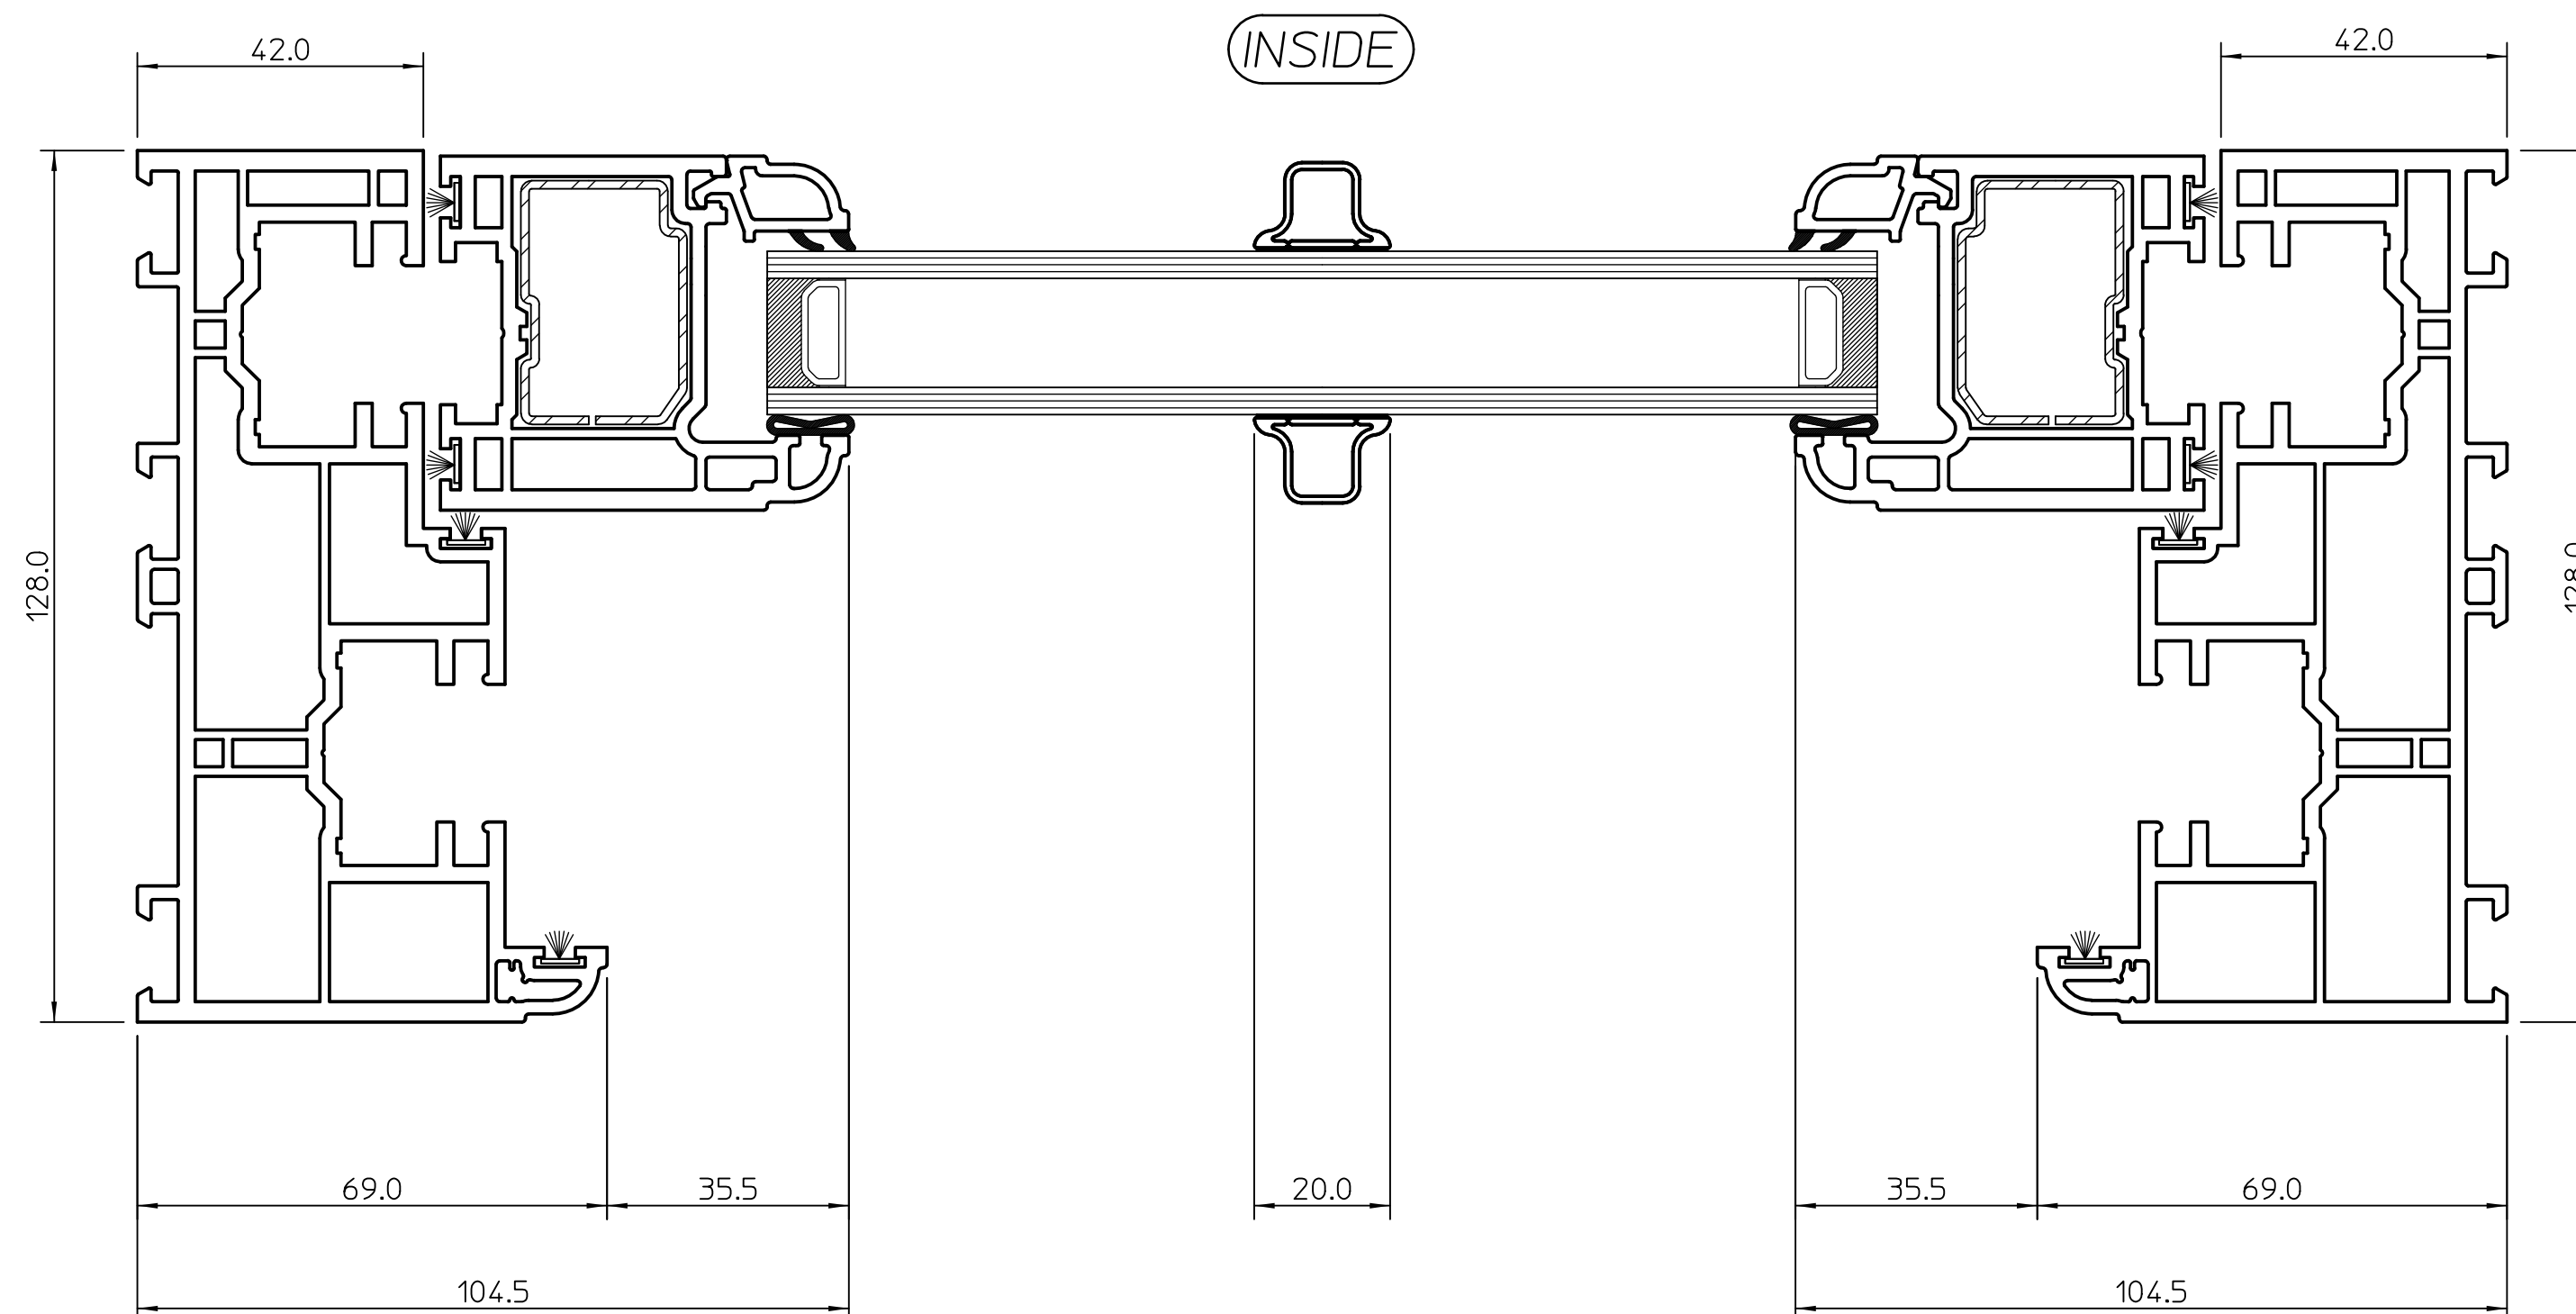

SECTION 'C-C'

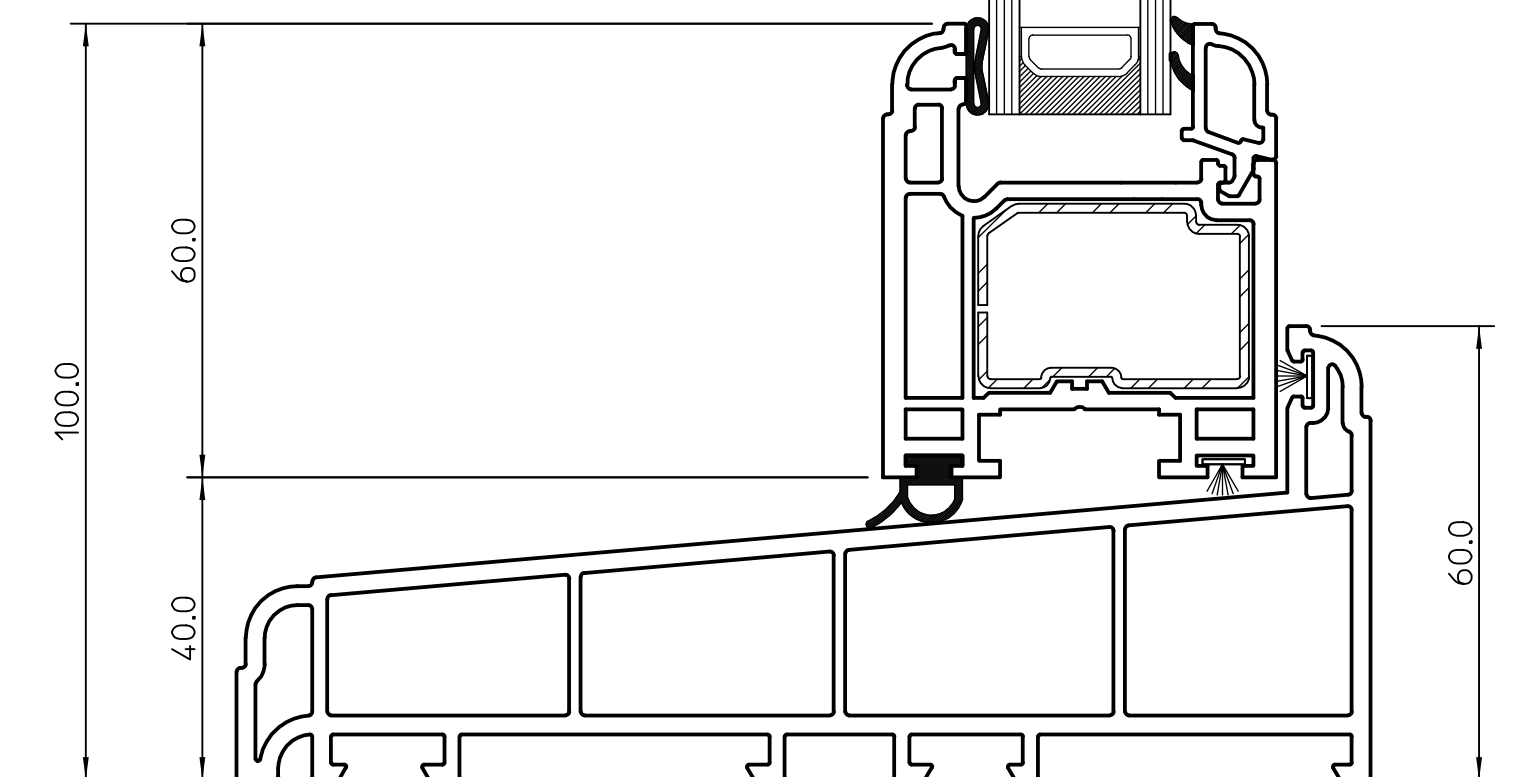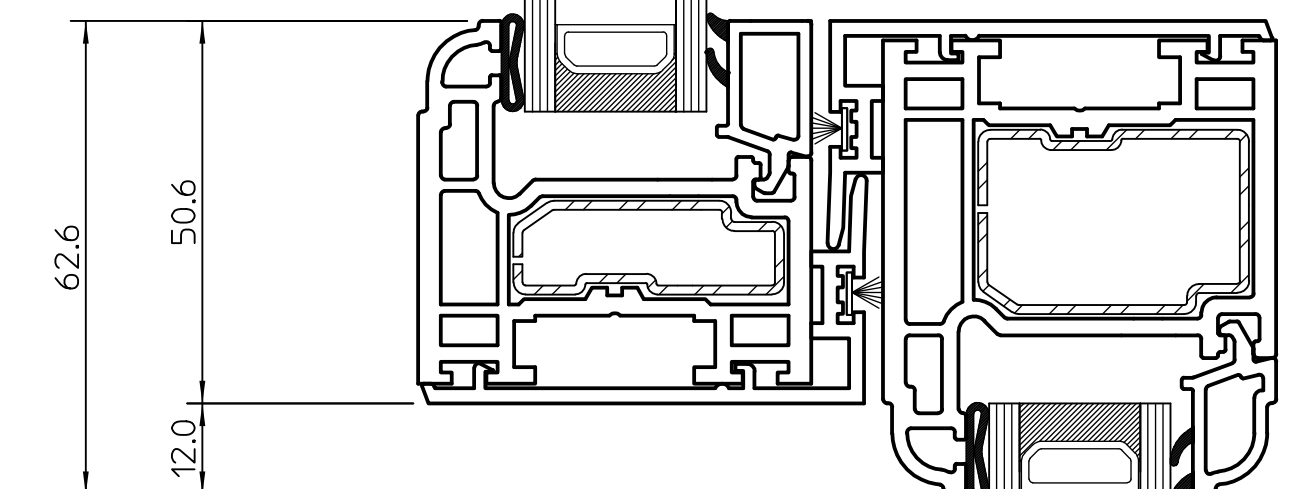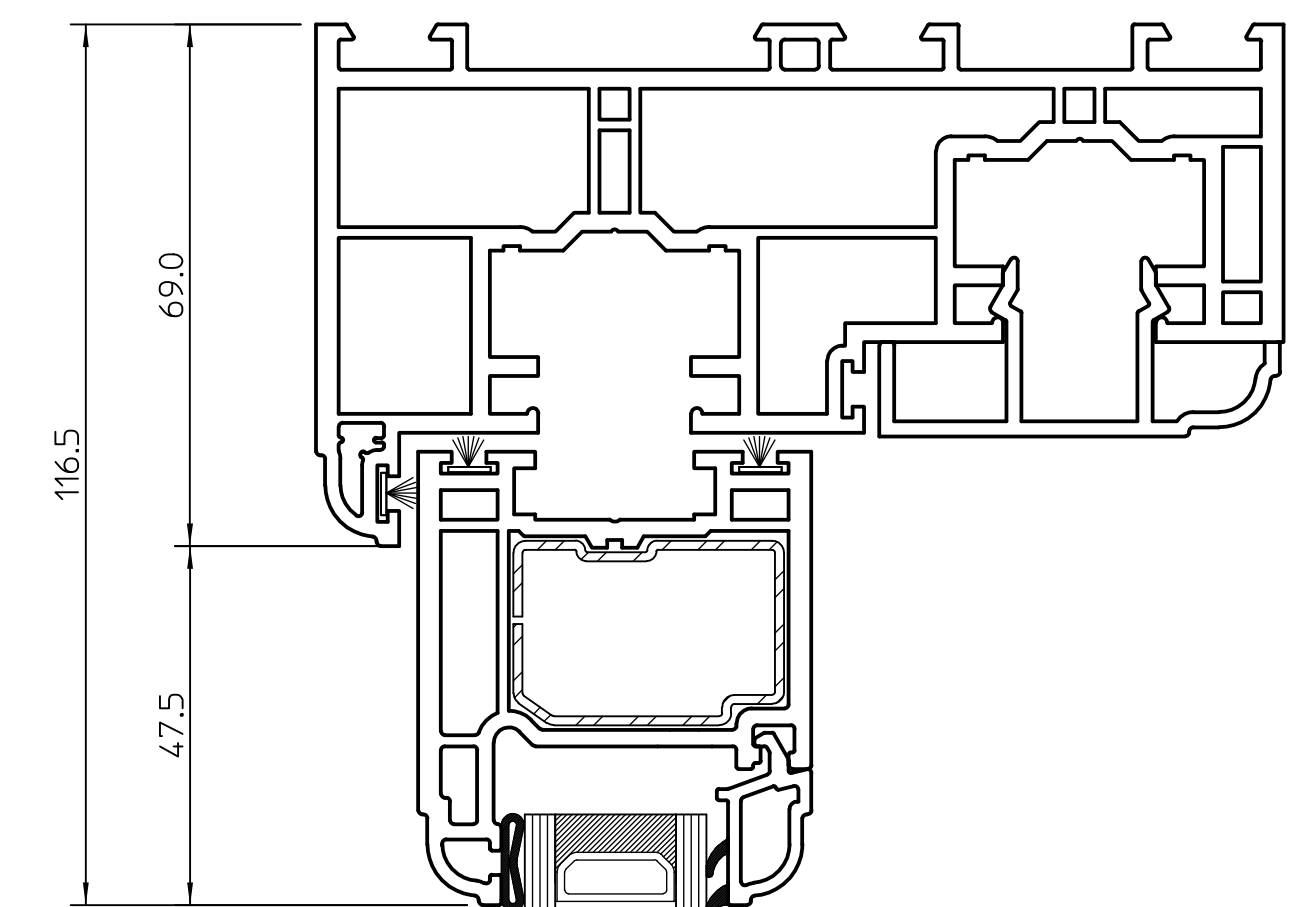

SECTION 'A-A'

Epwin Group

WINDOW SYSTEMS
DIVISION

Stafford Park 6, Telford, Shropshire TF3 3AT
Tel: 01952 290910 Fax: 01952 290460

A					7/07/2022	G.G.
Title: QUICKSLIDE LEGACY VERTICAL SLIDER ELEVATION AND CROSS SECTIONS						
Drawn By:	Date:	Approved	Scale:	at:	Drawing No:	Issue:
G.G.	07/07/2022		1:10 & 1:1		7411	A



T: +44 (0) 116 2289 3343 E: info@facadecreations.co.uk W: www.facadecreations.co.uk

Registered in England, Company Number: 16267073